


Existing Warehouse Sectional Elevation

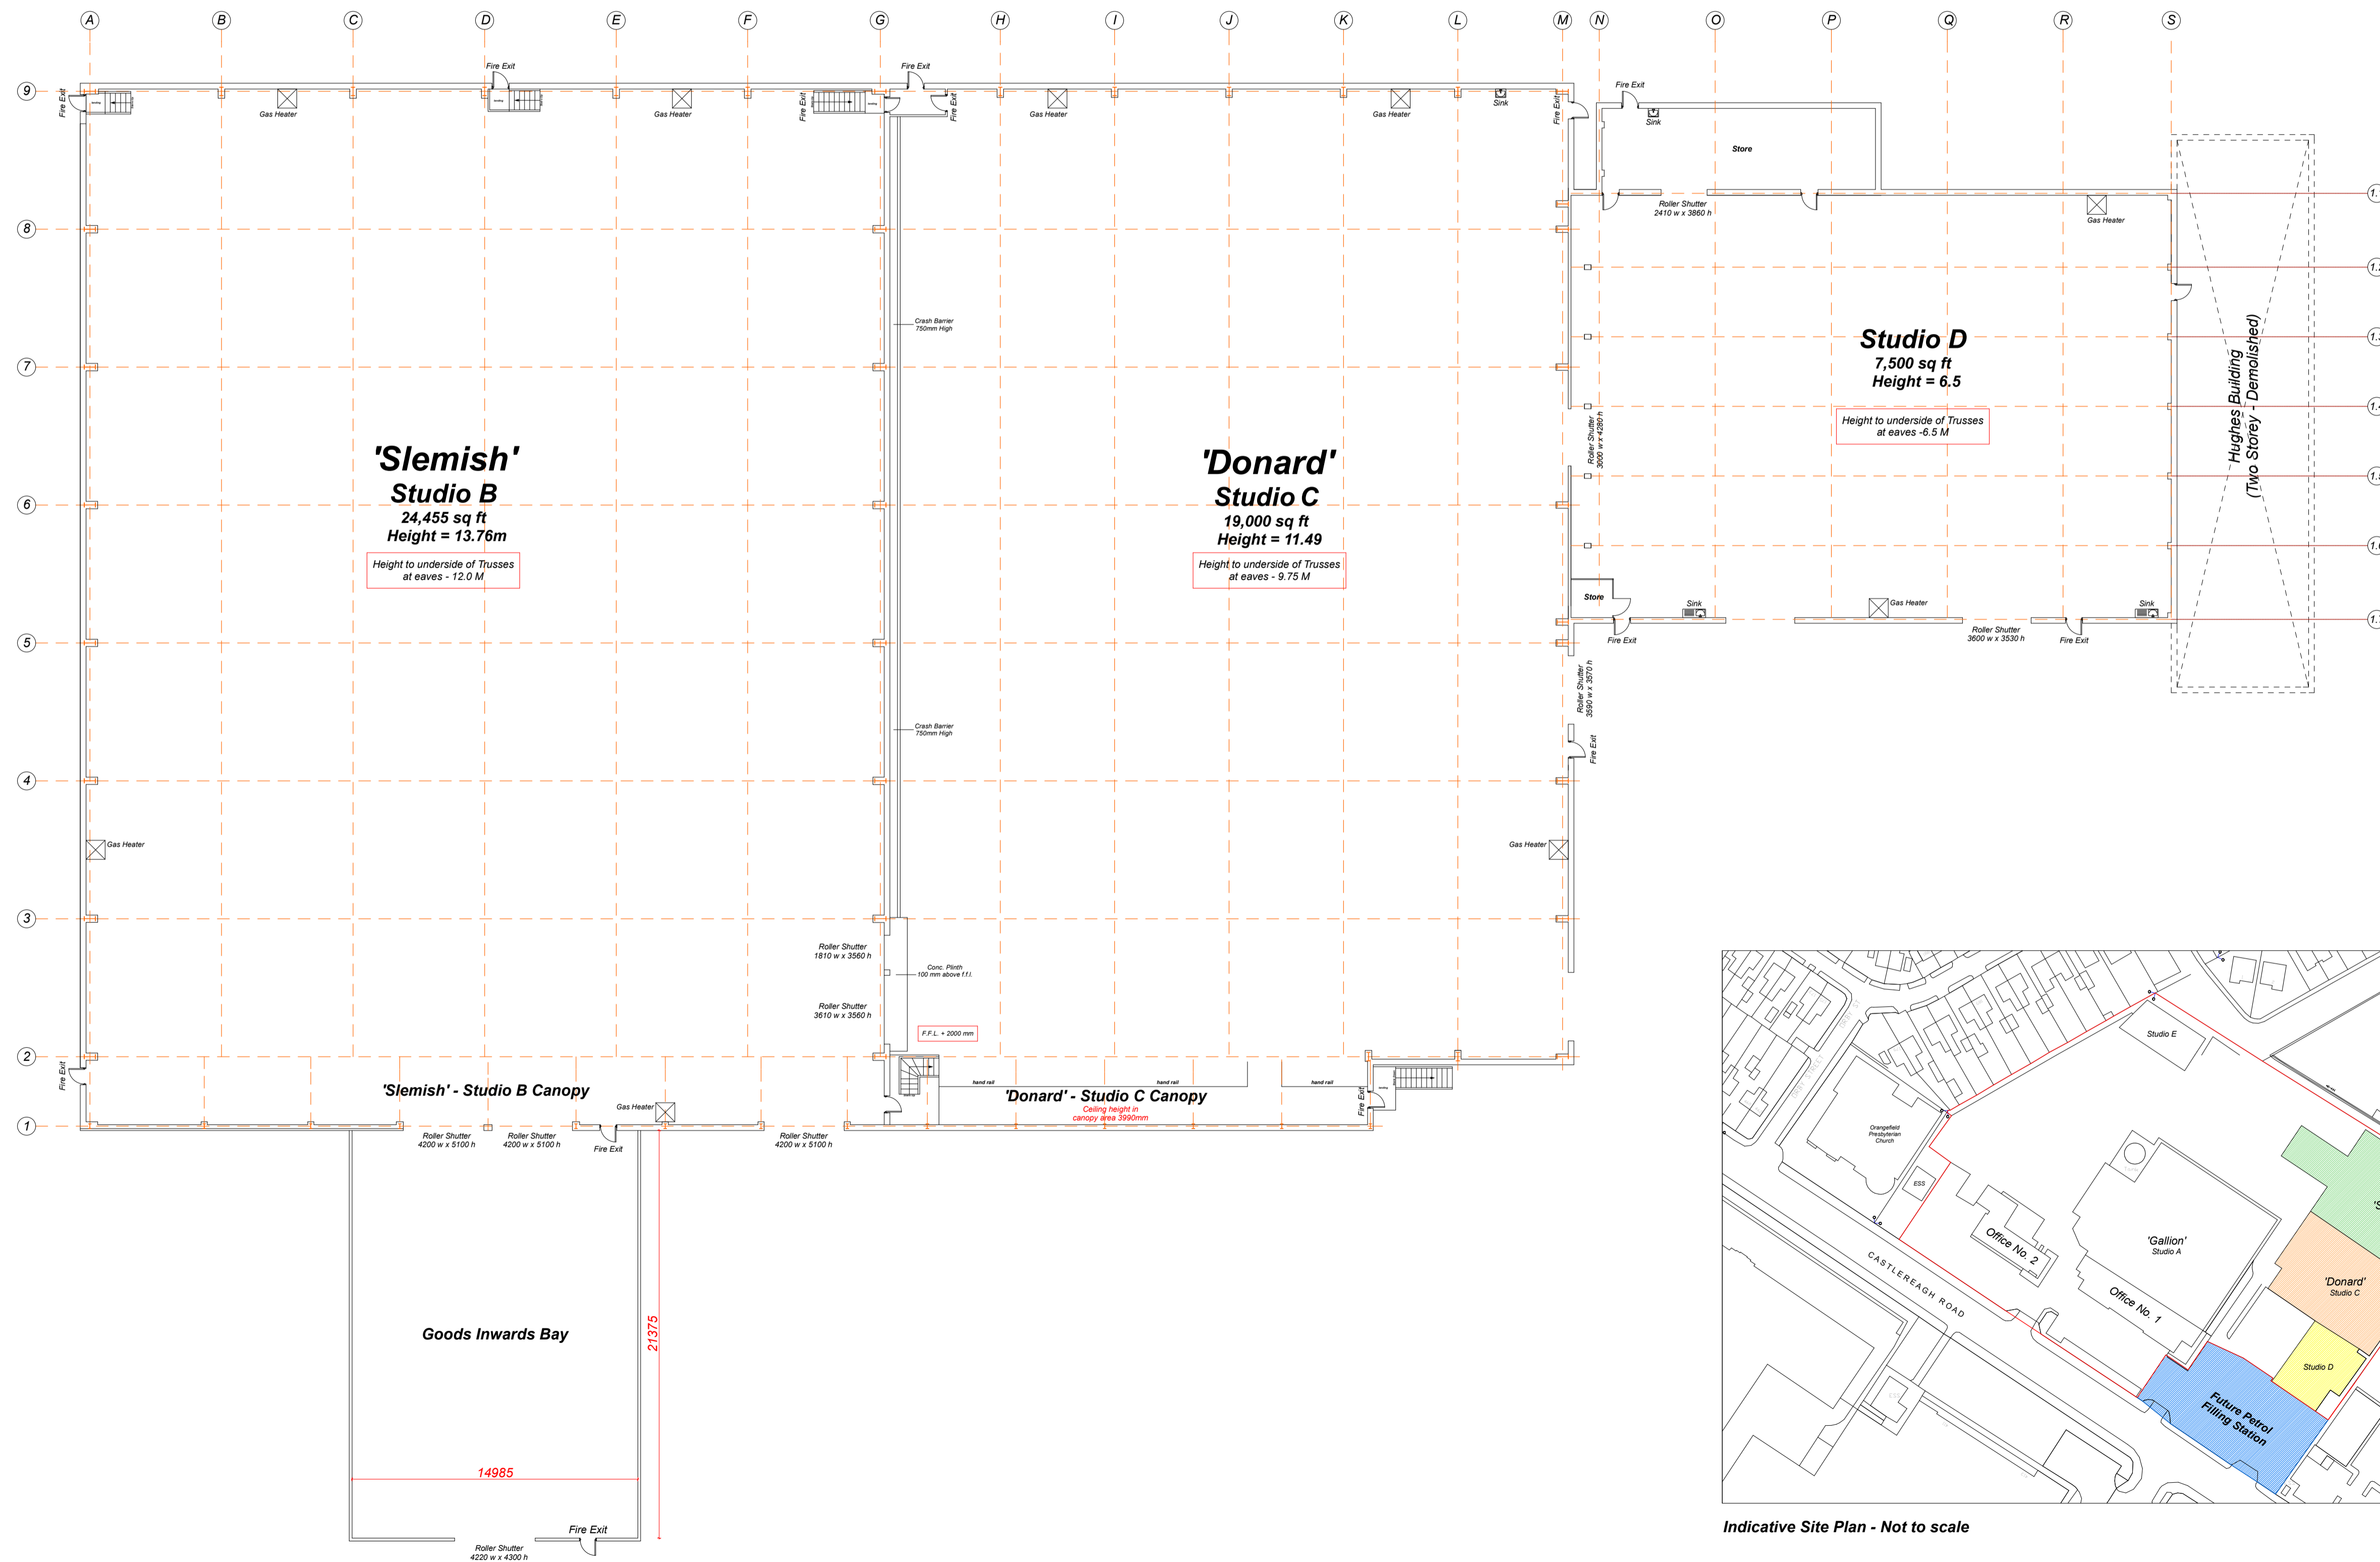

Indicative Site Plan - Not to scale



Project Title:
Site and Buildings Layouts

Location:
468-472 Castlereagh Road,
Belfast, BT5 6RG

Drawing Title:
Studios B, C & D Drawings

Scale: 1:200 @ A1	Date: 21.08.19	Project No: TD 389	Drawing No: 005
----------------------	-------------------	-----------------------	--------------------